


PRECISION APPROACH TERRAIN CHART

OSLO/GARDERMOEN RWY 01R

DIMENSIONS AND HEIGHTS IN METRES UNLESS OTHER INDICATED

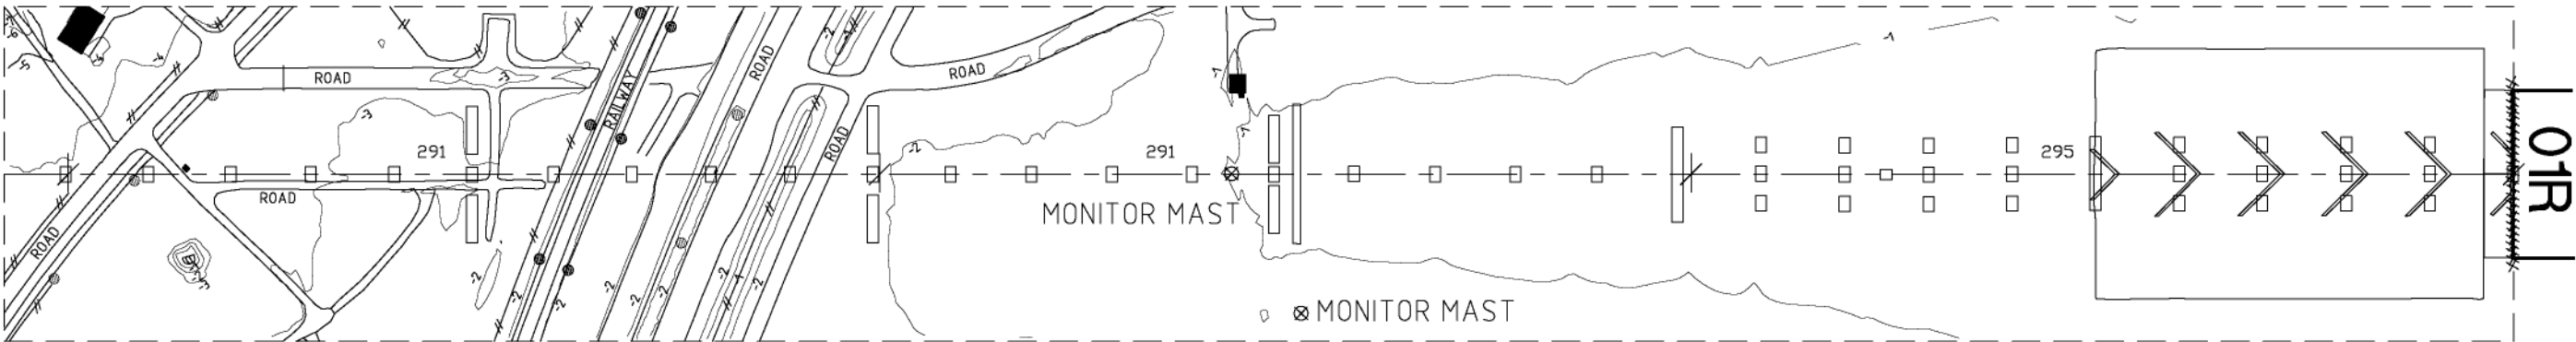

HORIZONTAL SCALE 1:2500
VERTICAL SCALE 1:500
CONTOURS AND HEIGHTS ARE RELATED
TO ELEVATION OF RWY THR 01R

LEGEND

| | |
|---|--|
| APCH LIGHT IN PLAN | |
| APCH LIGHT IN PROFILE | |
| CONTOUR | |
| BUILDING OR LARGE STRUCTURE | |
| CENTRE LINE PROFILE | |
| DEVIATION AT LEAST +/-3m FROM CENTRE LINE PROFILE | |

CHANGES: MONITOR MAST

