



MARKING AIDS RWY 06 / 24 AND EXIT TWY

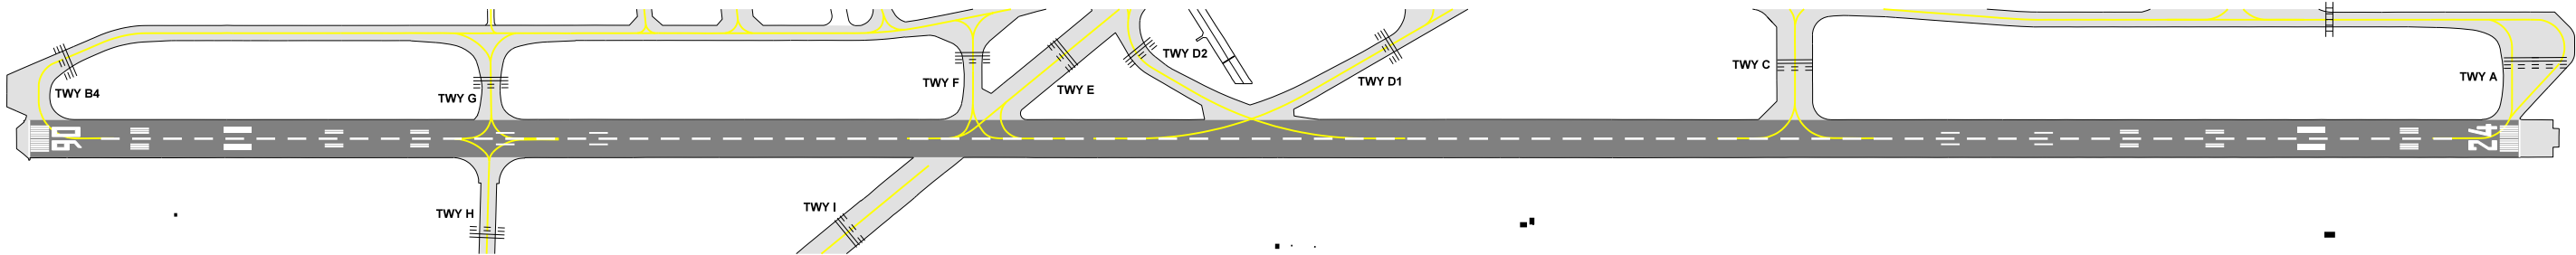

LIGHTING AIDS RWY 06 / 24 AND EXIT TWY

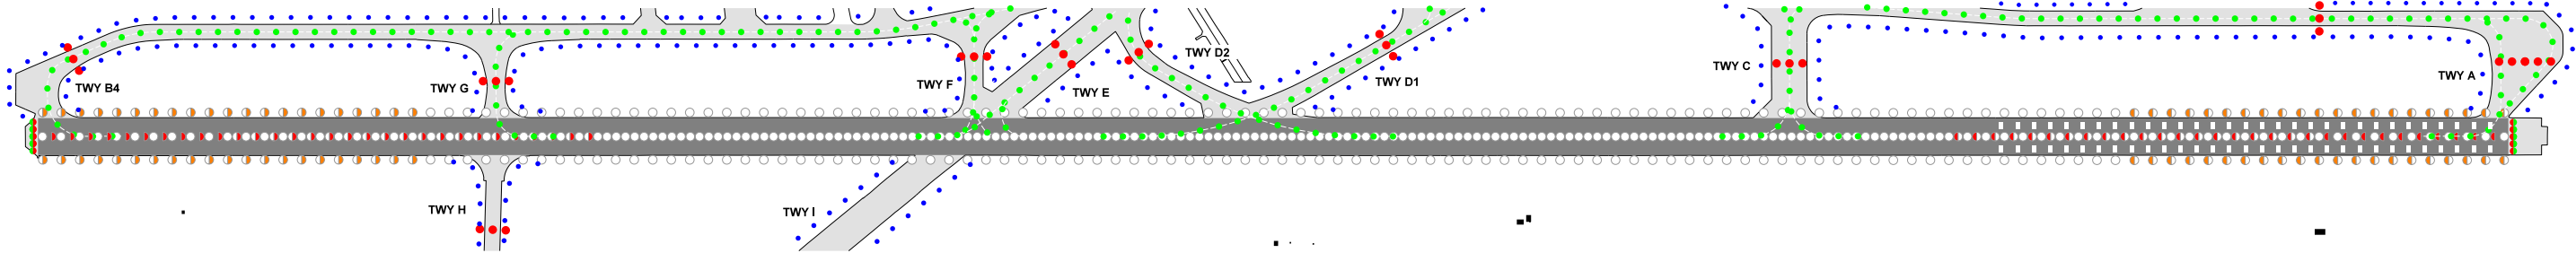

CHANGE: New AIP

THIS PAGE INTENTIONALLY LEFT BLANK